






Результаты 79.

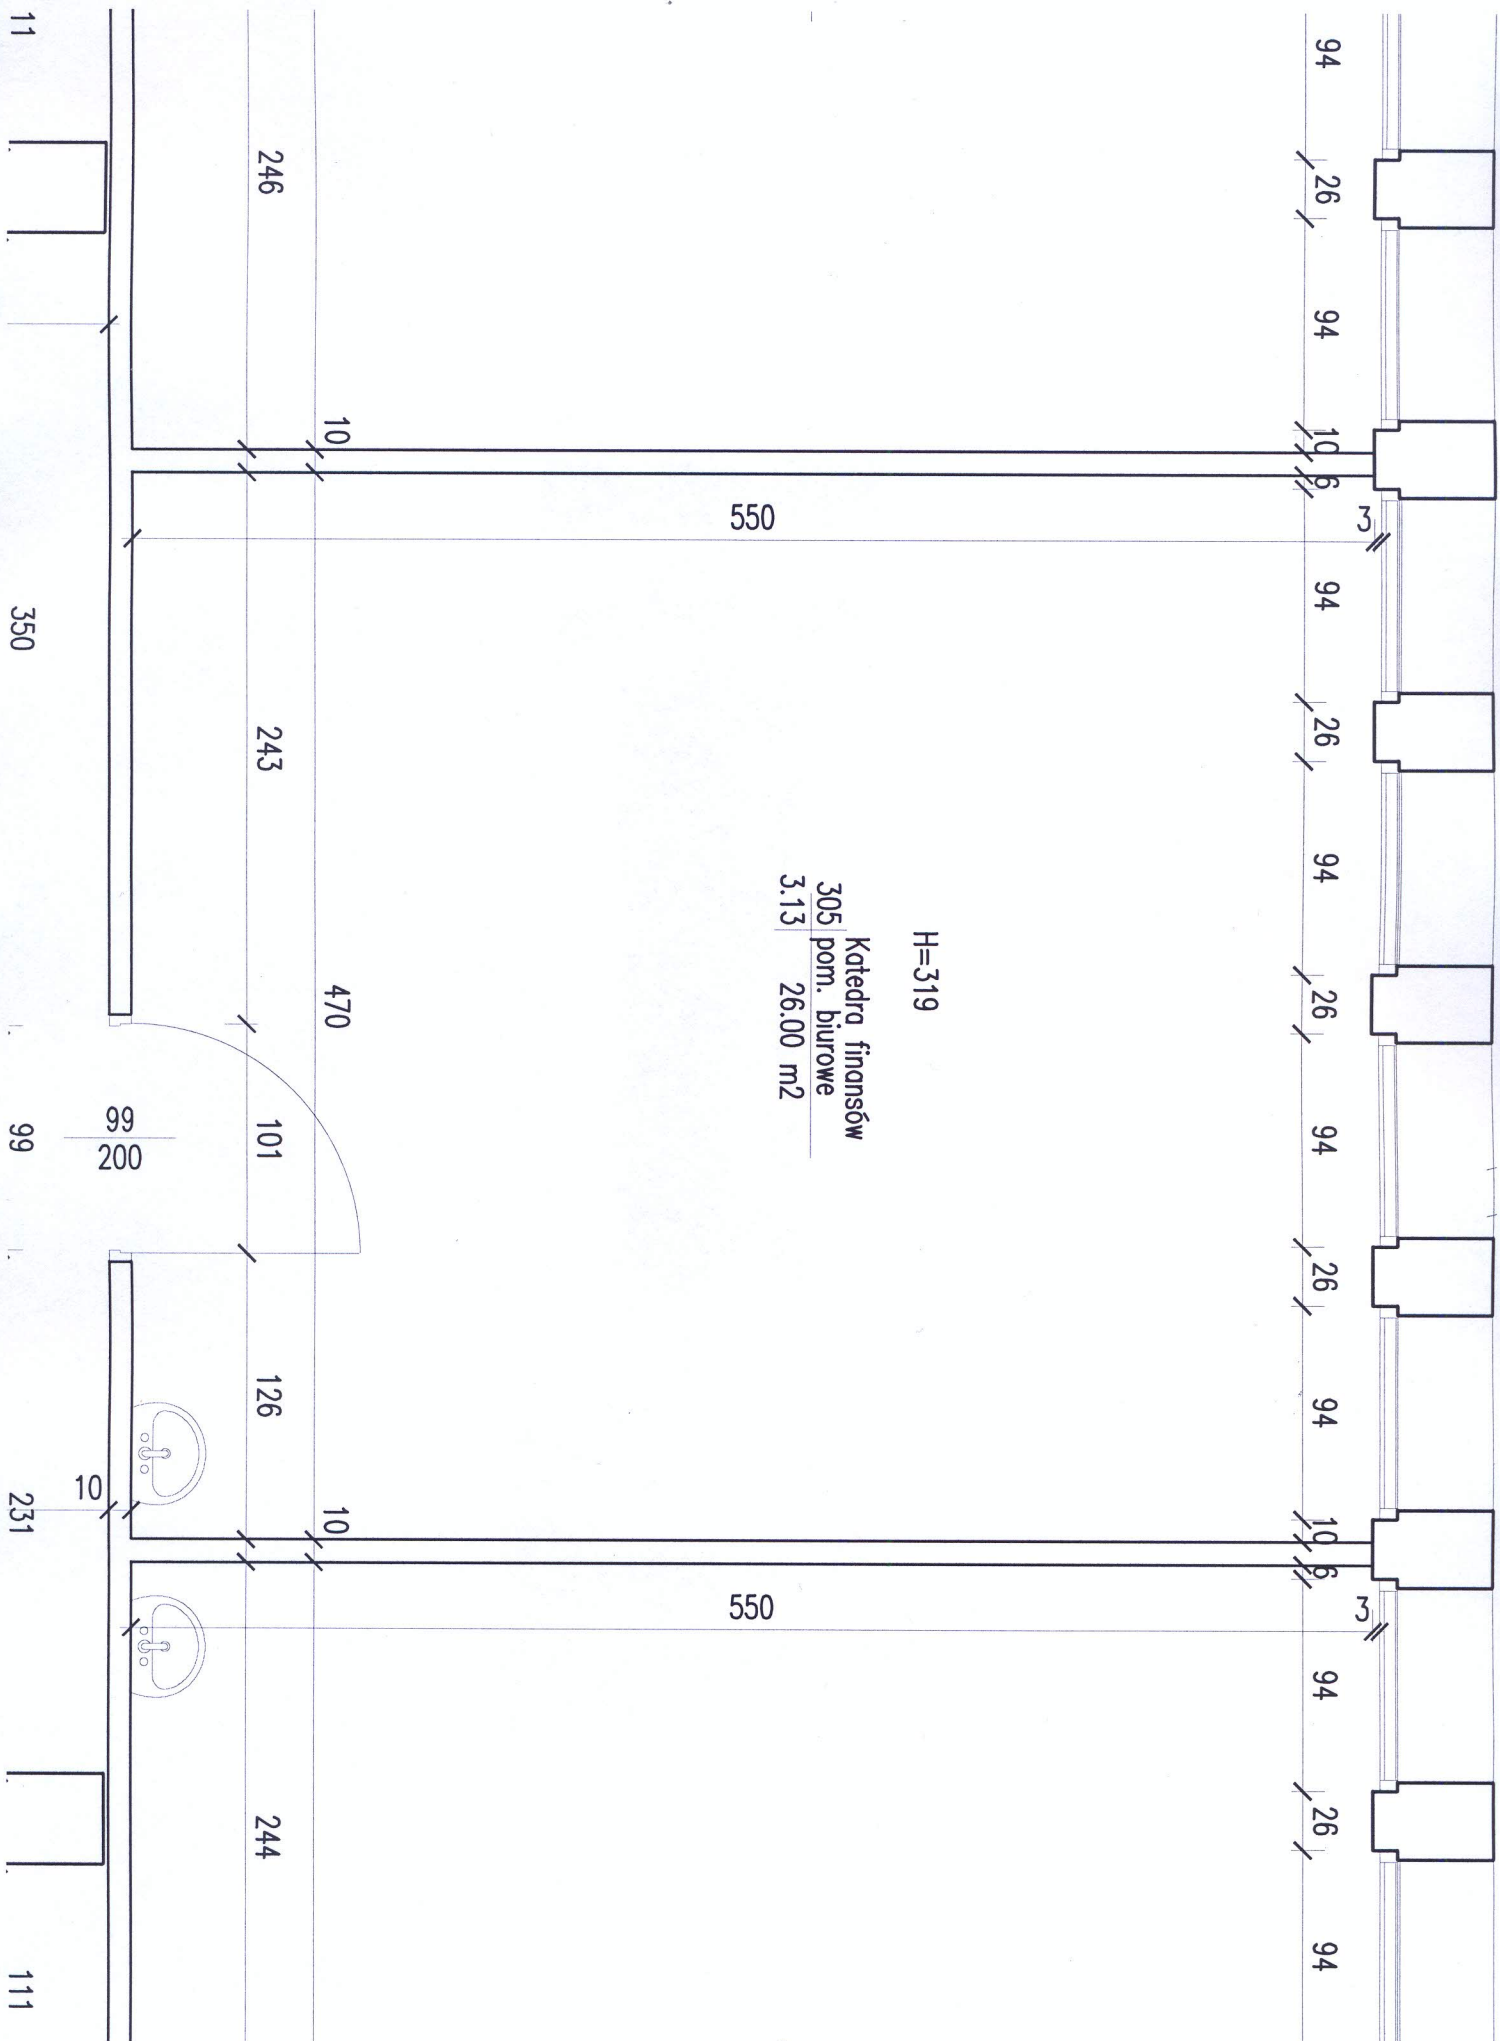


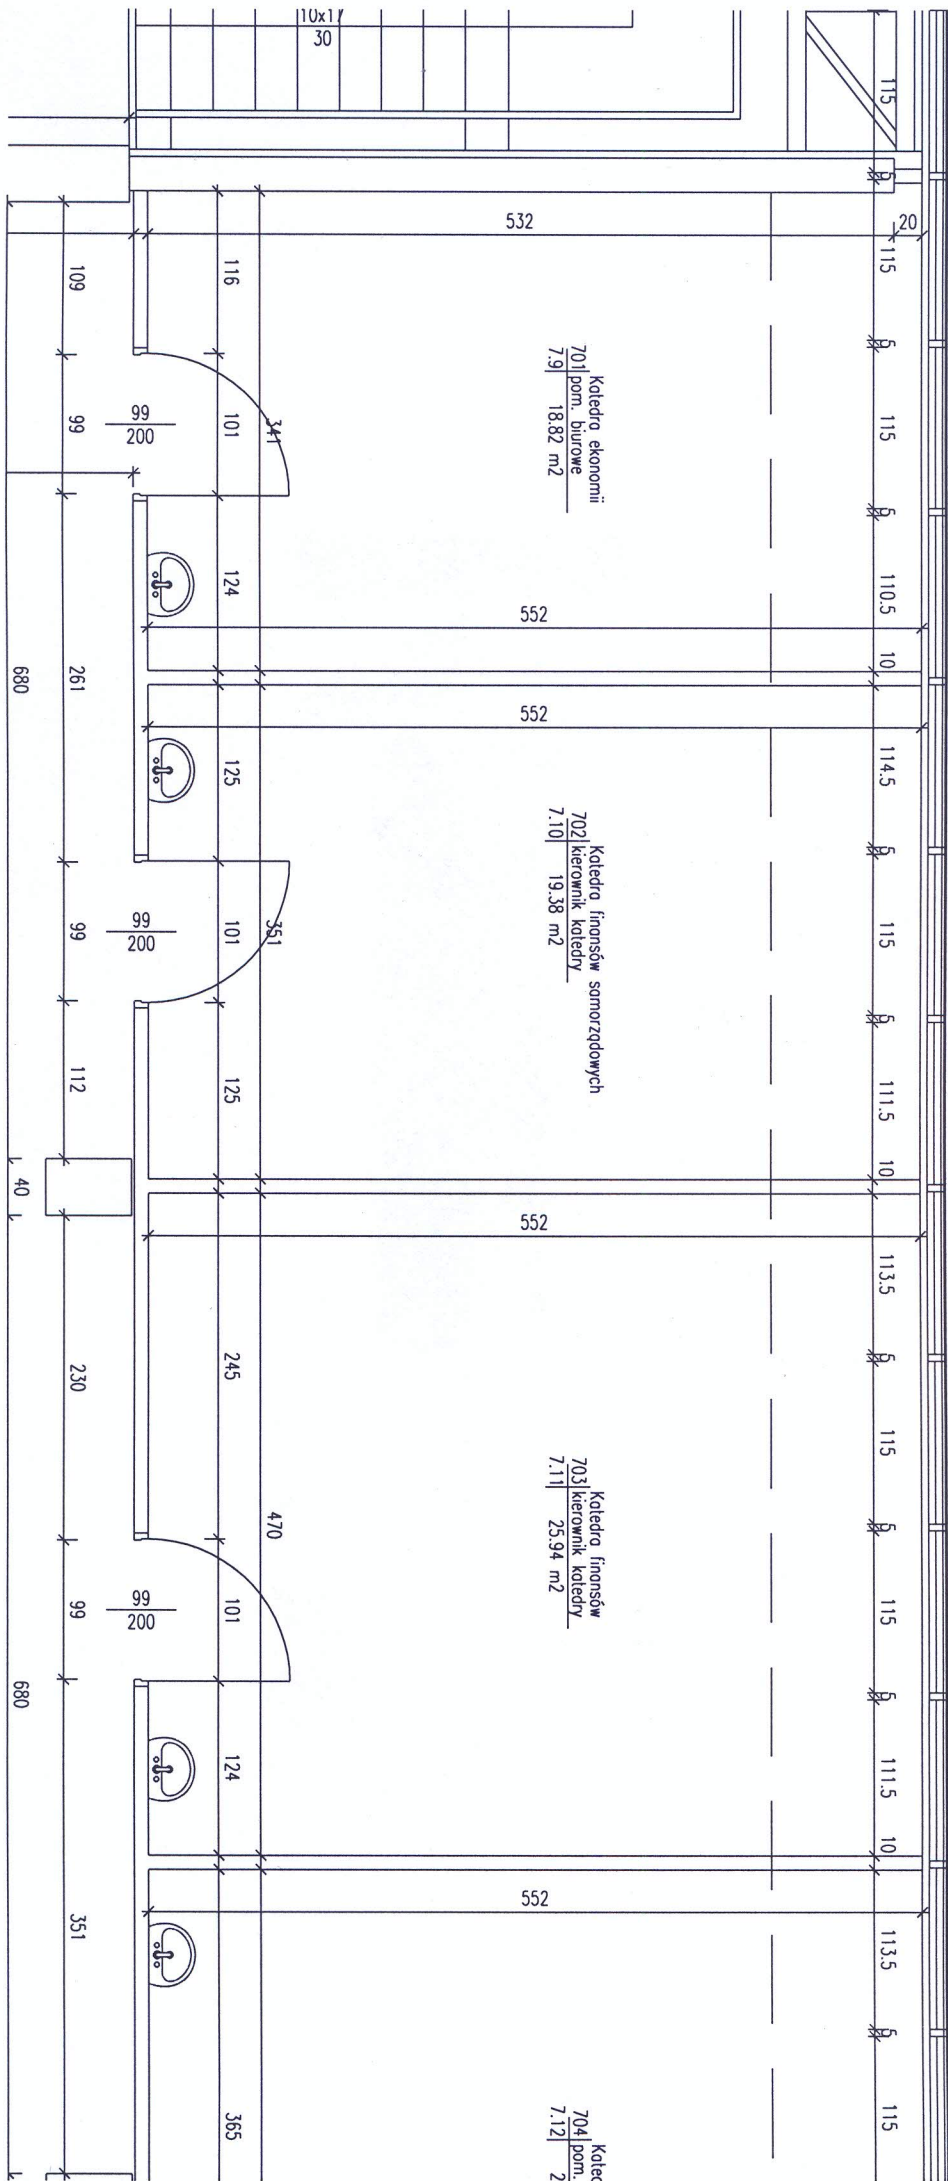


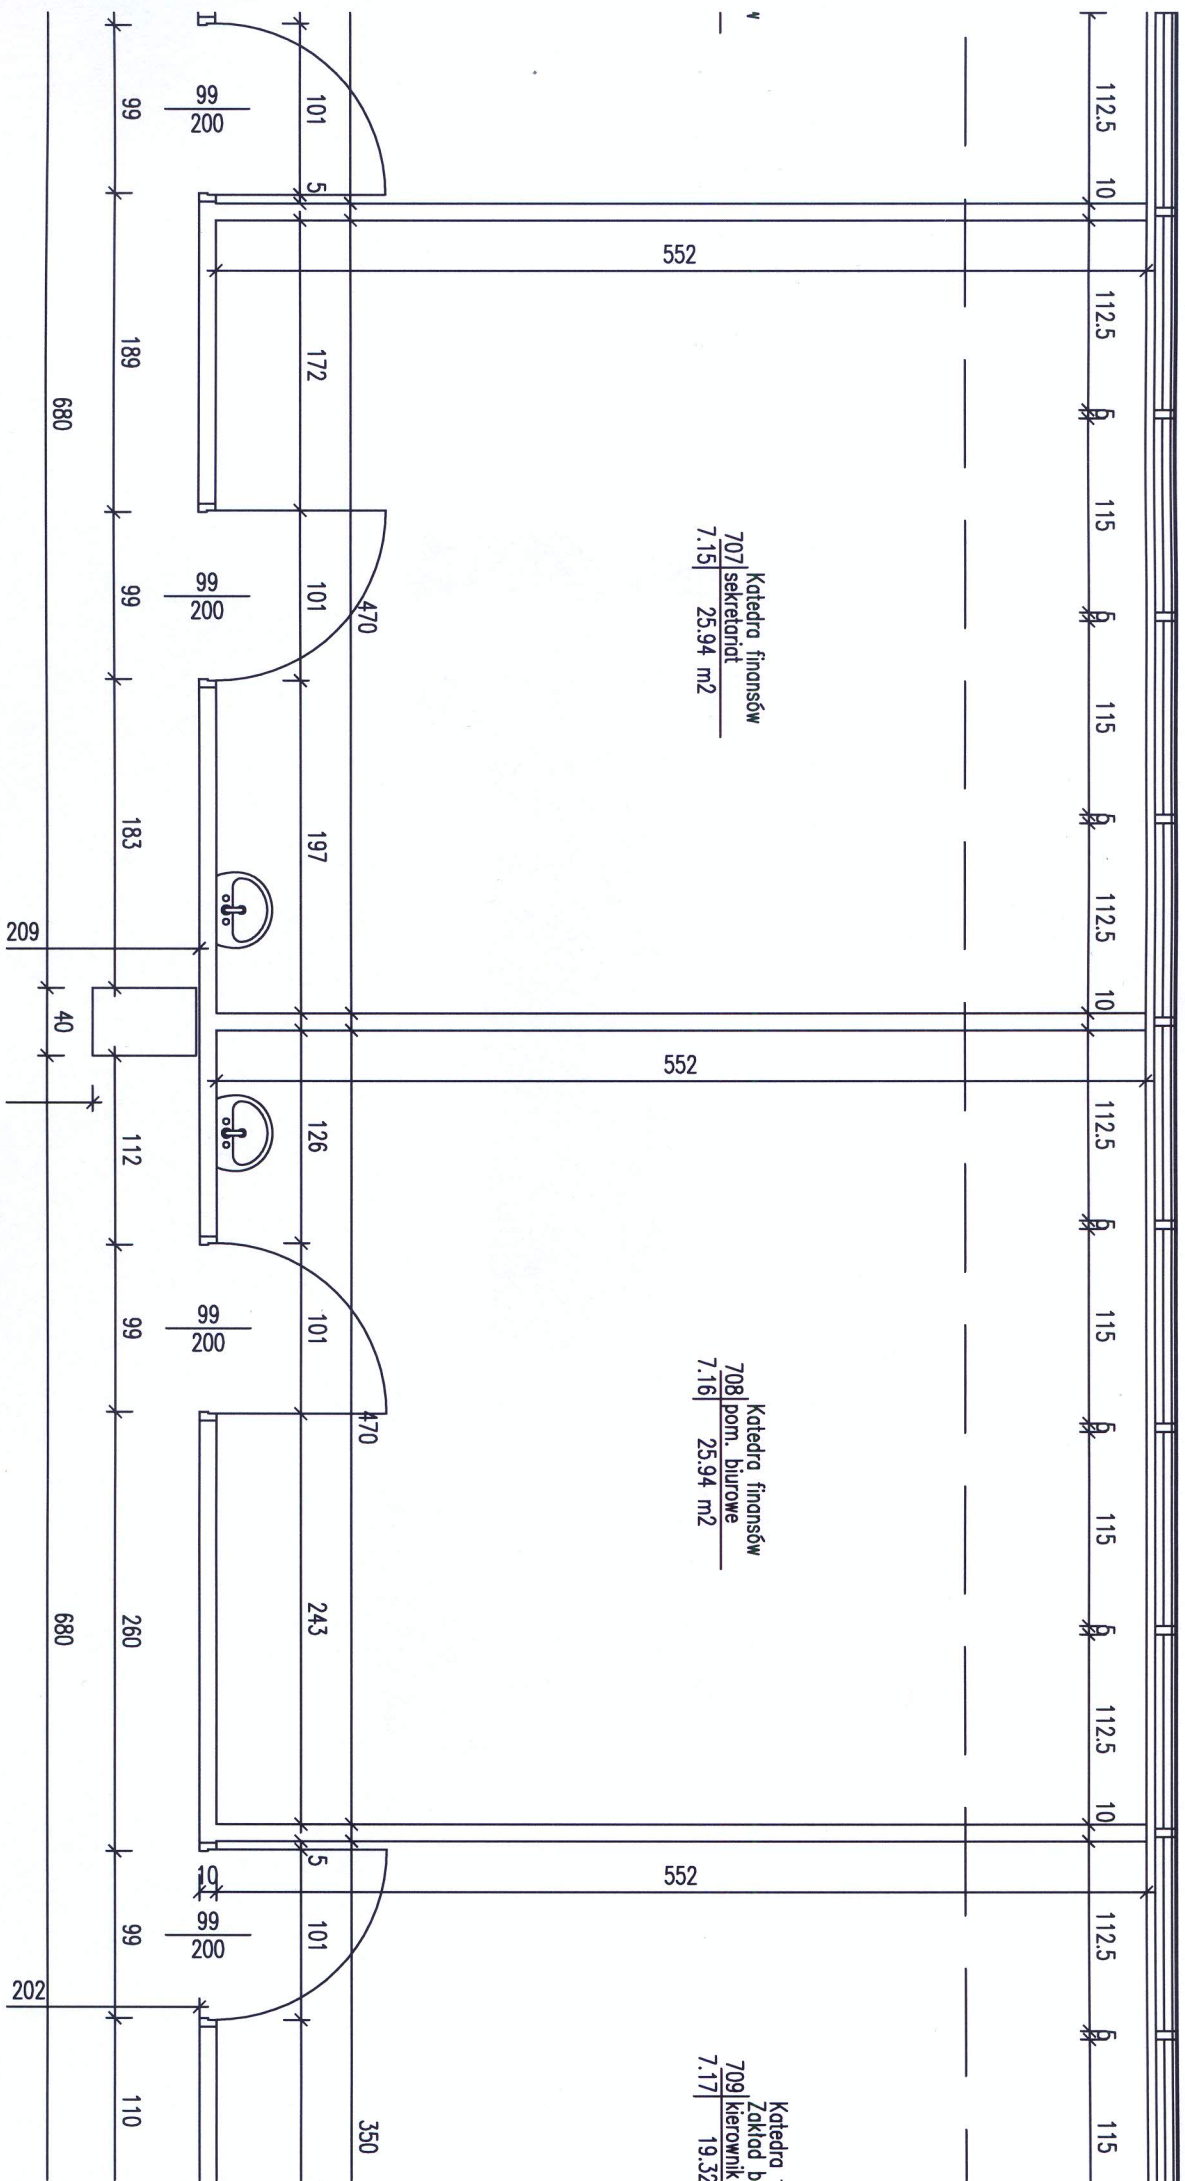

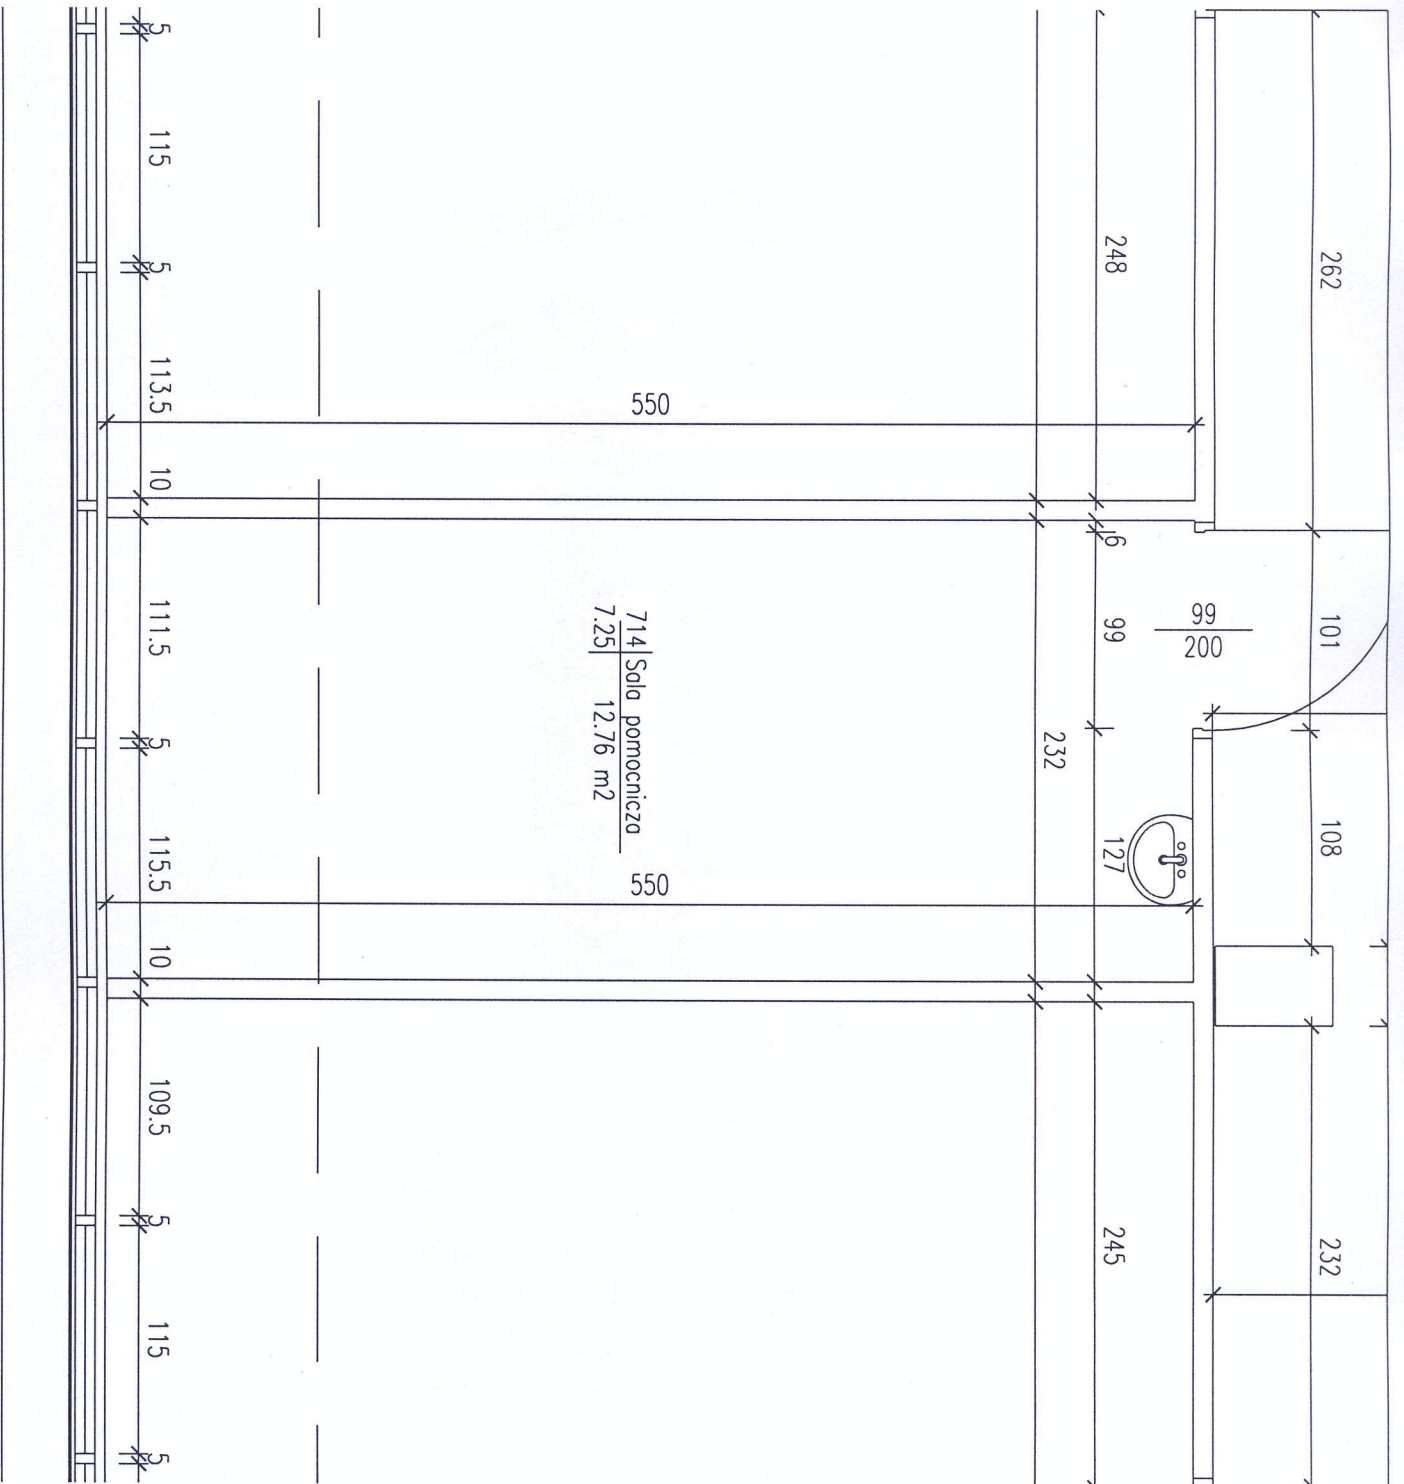


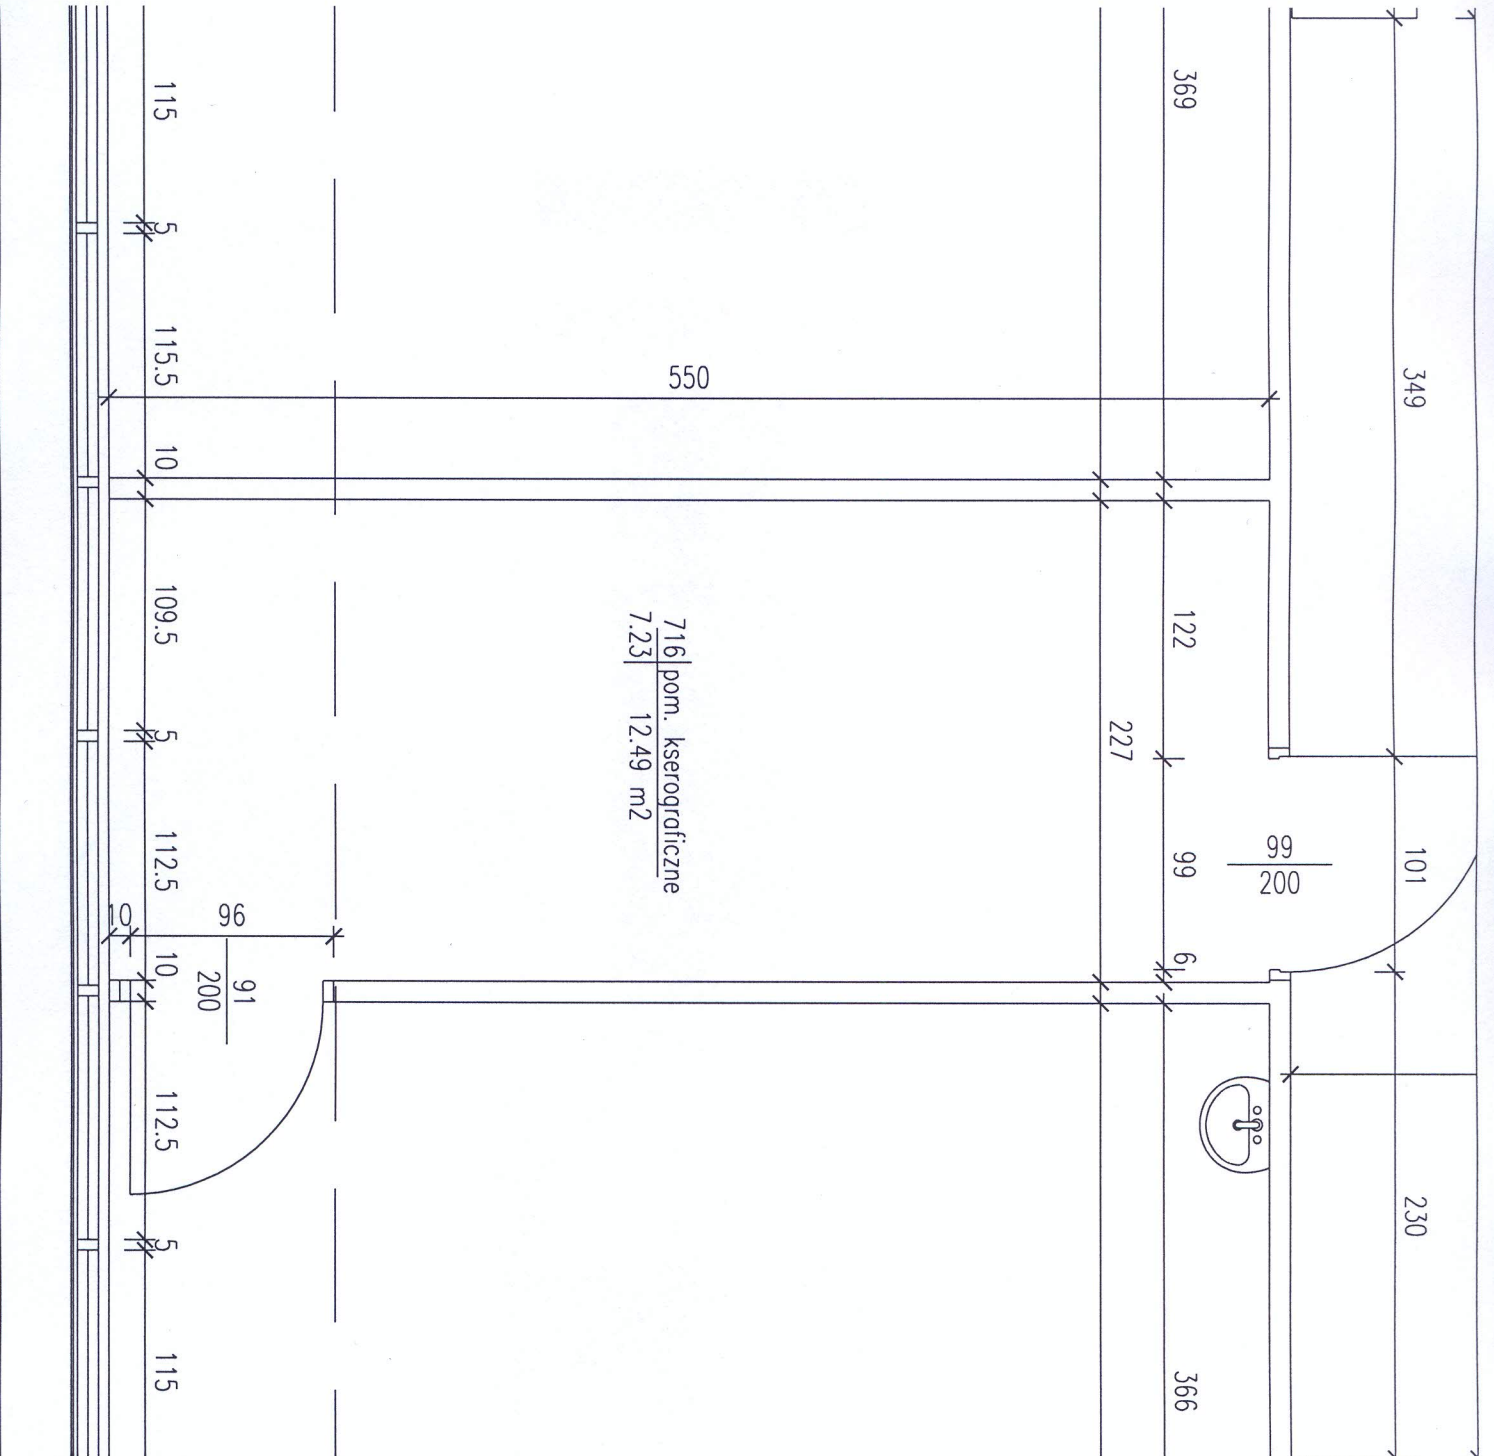


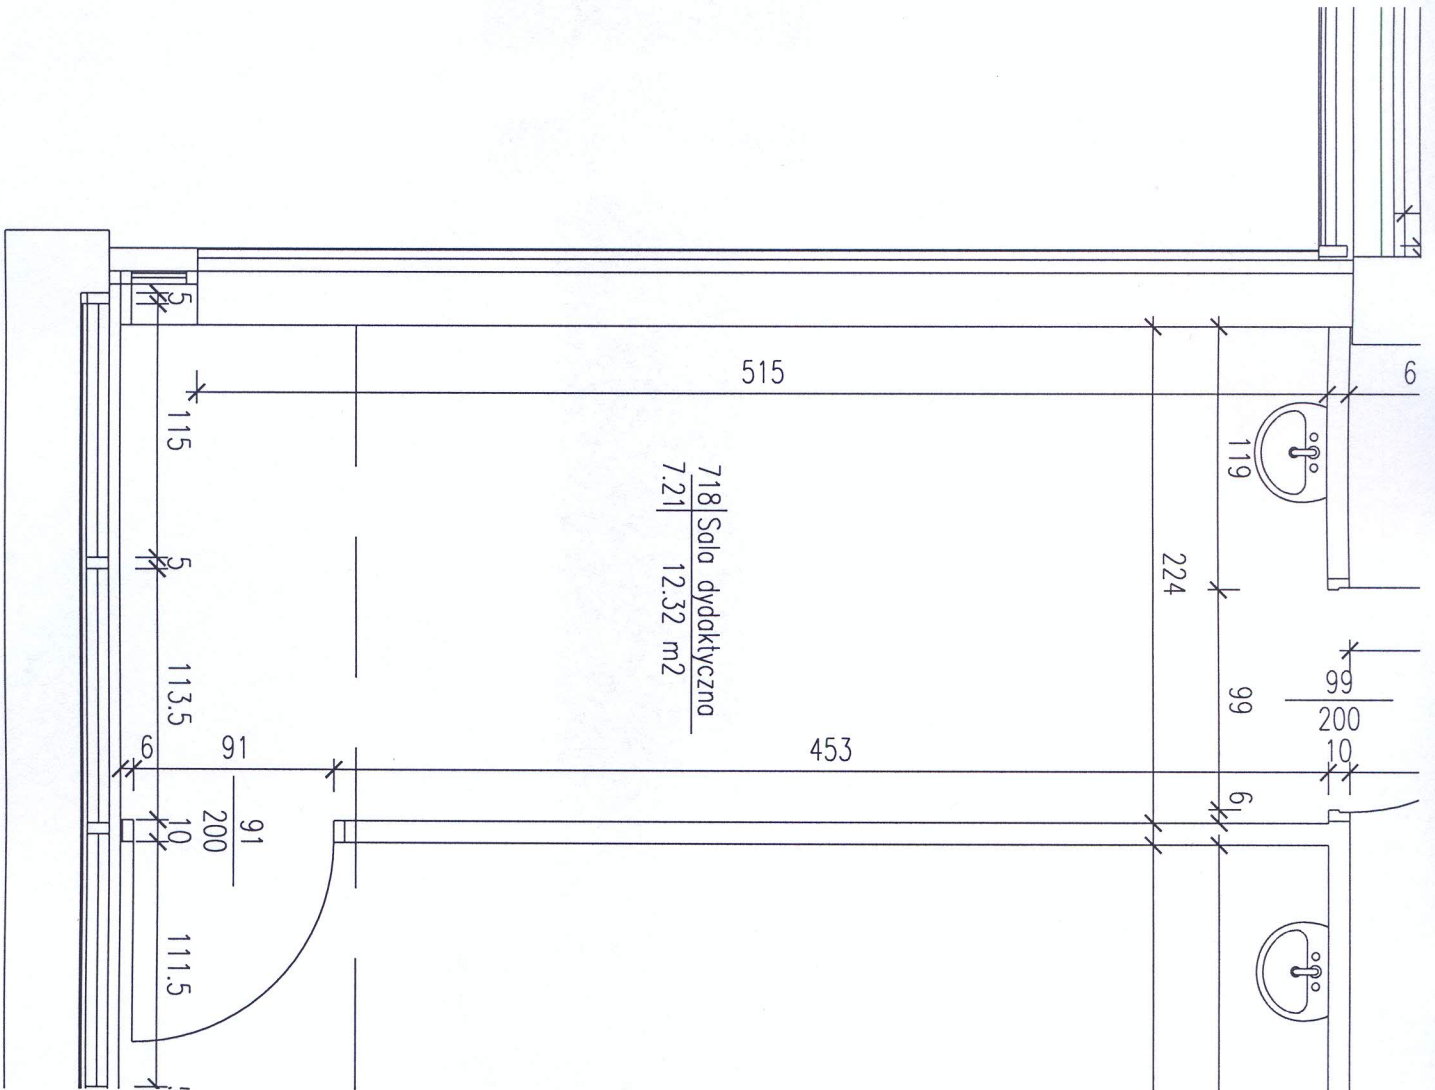

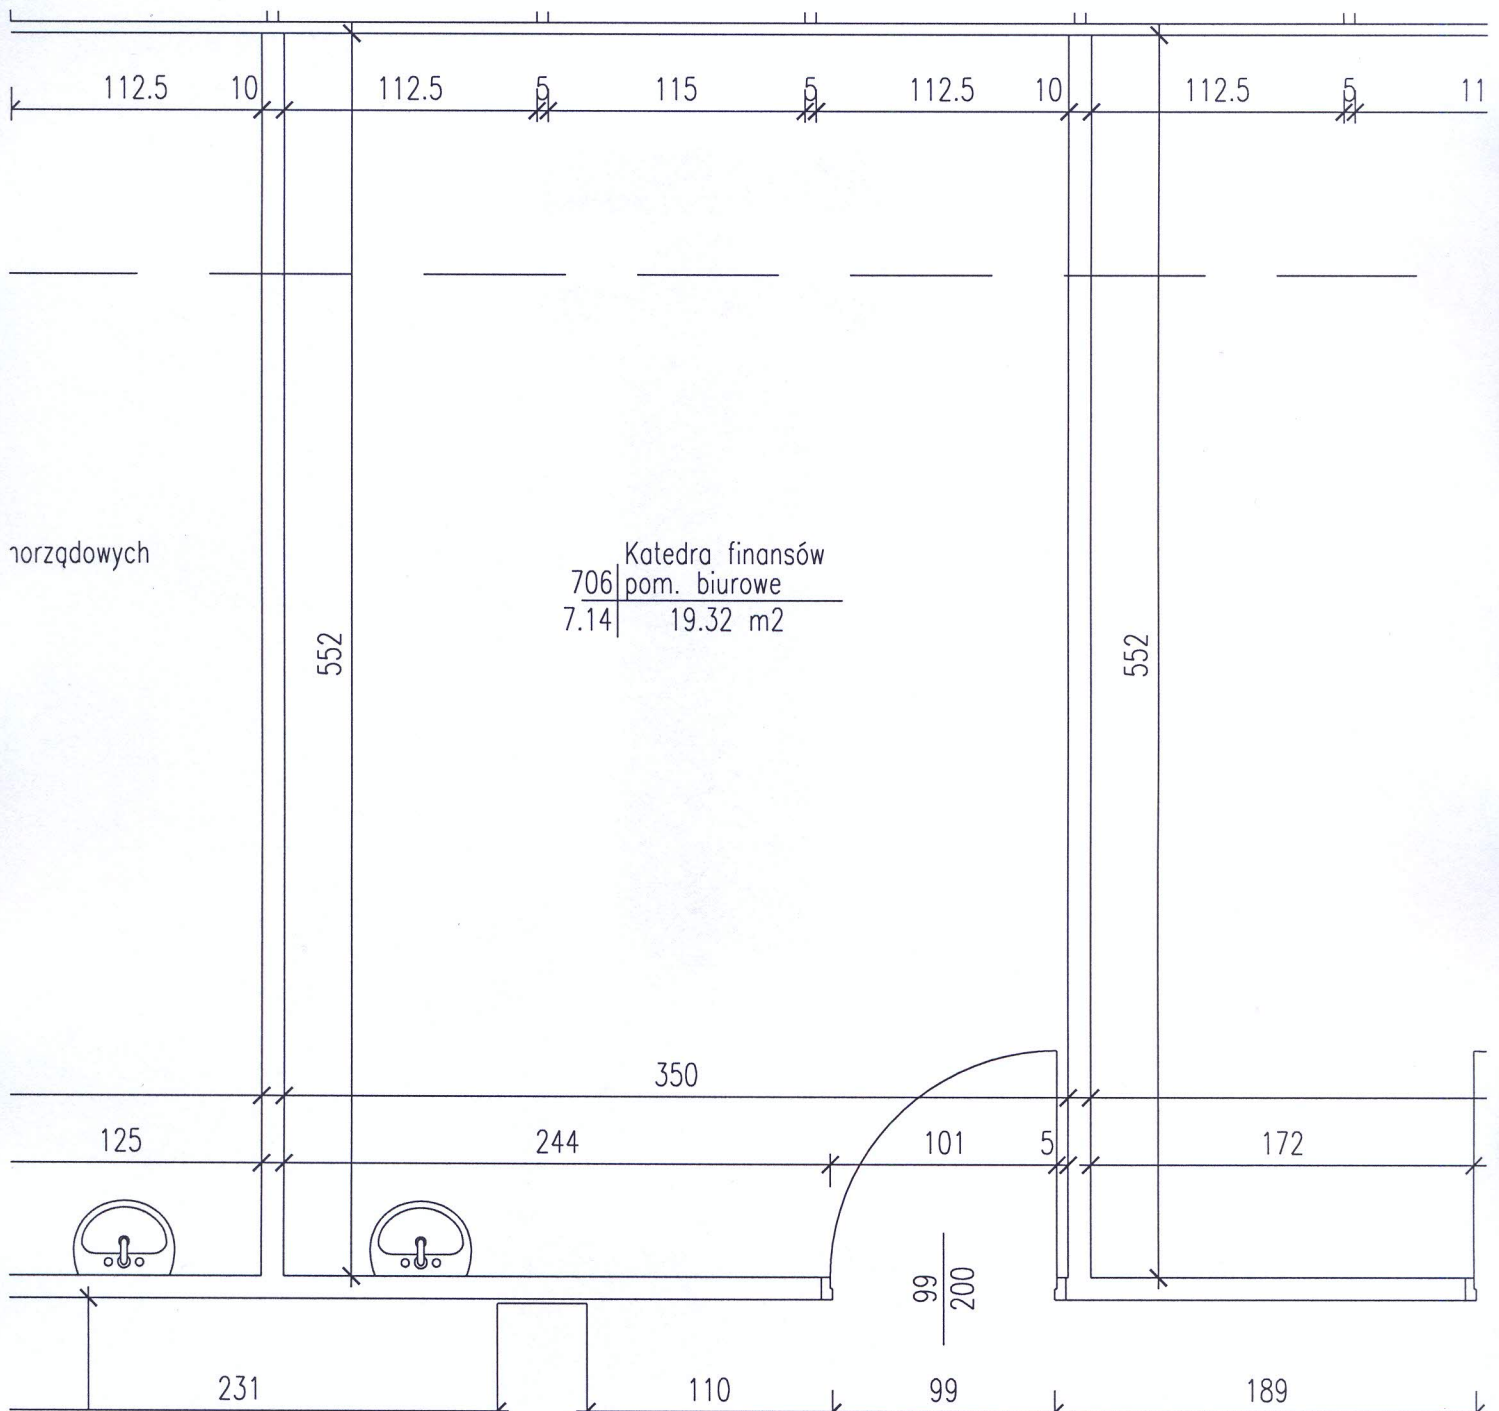

Katedra finansów
704 pom. biurowe
7.12 26.00 m²

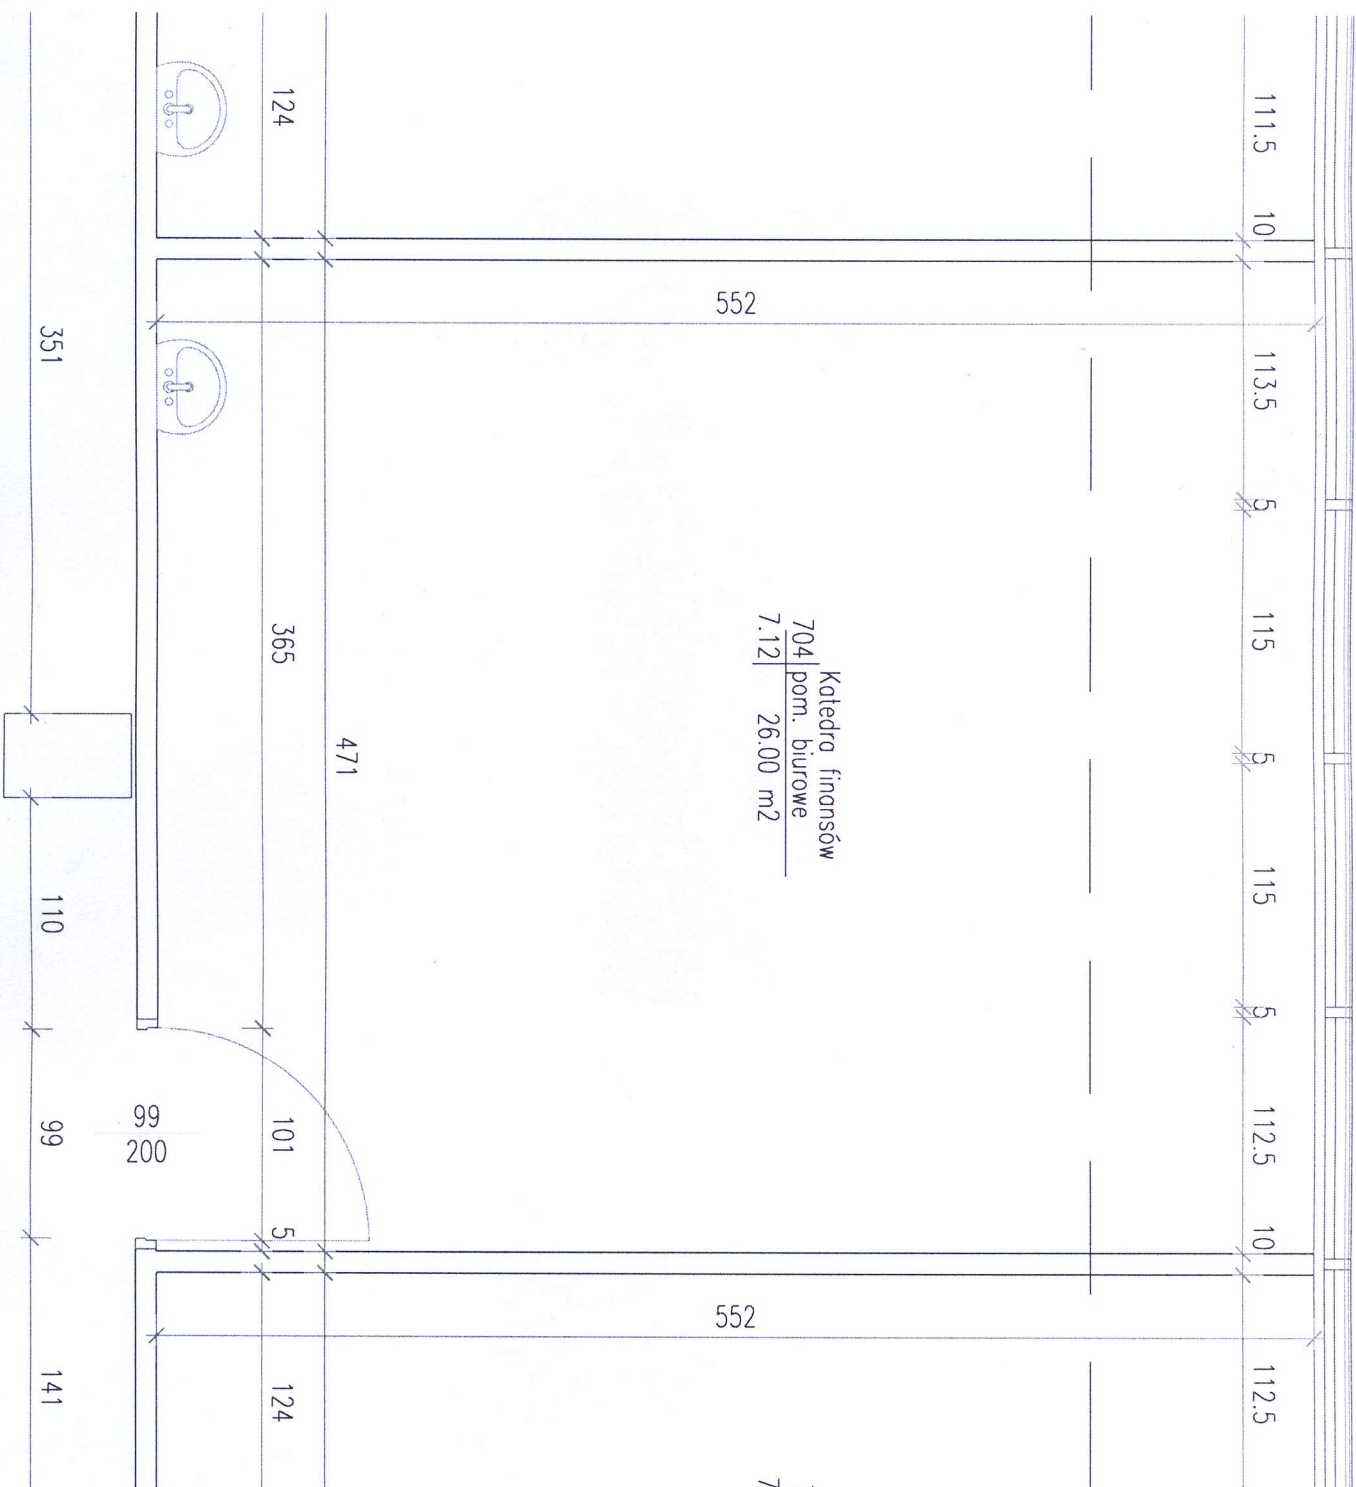

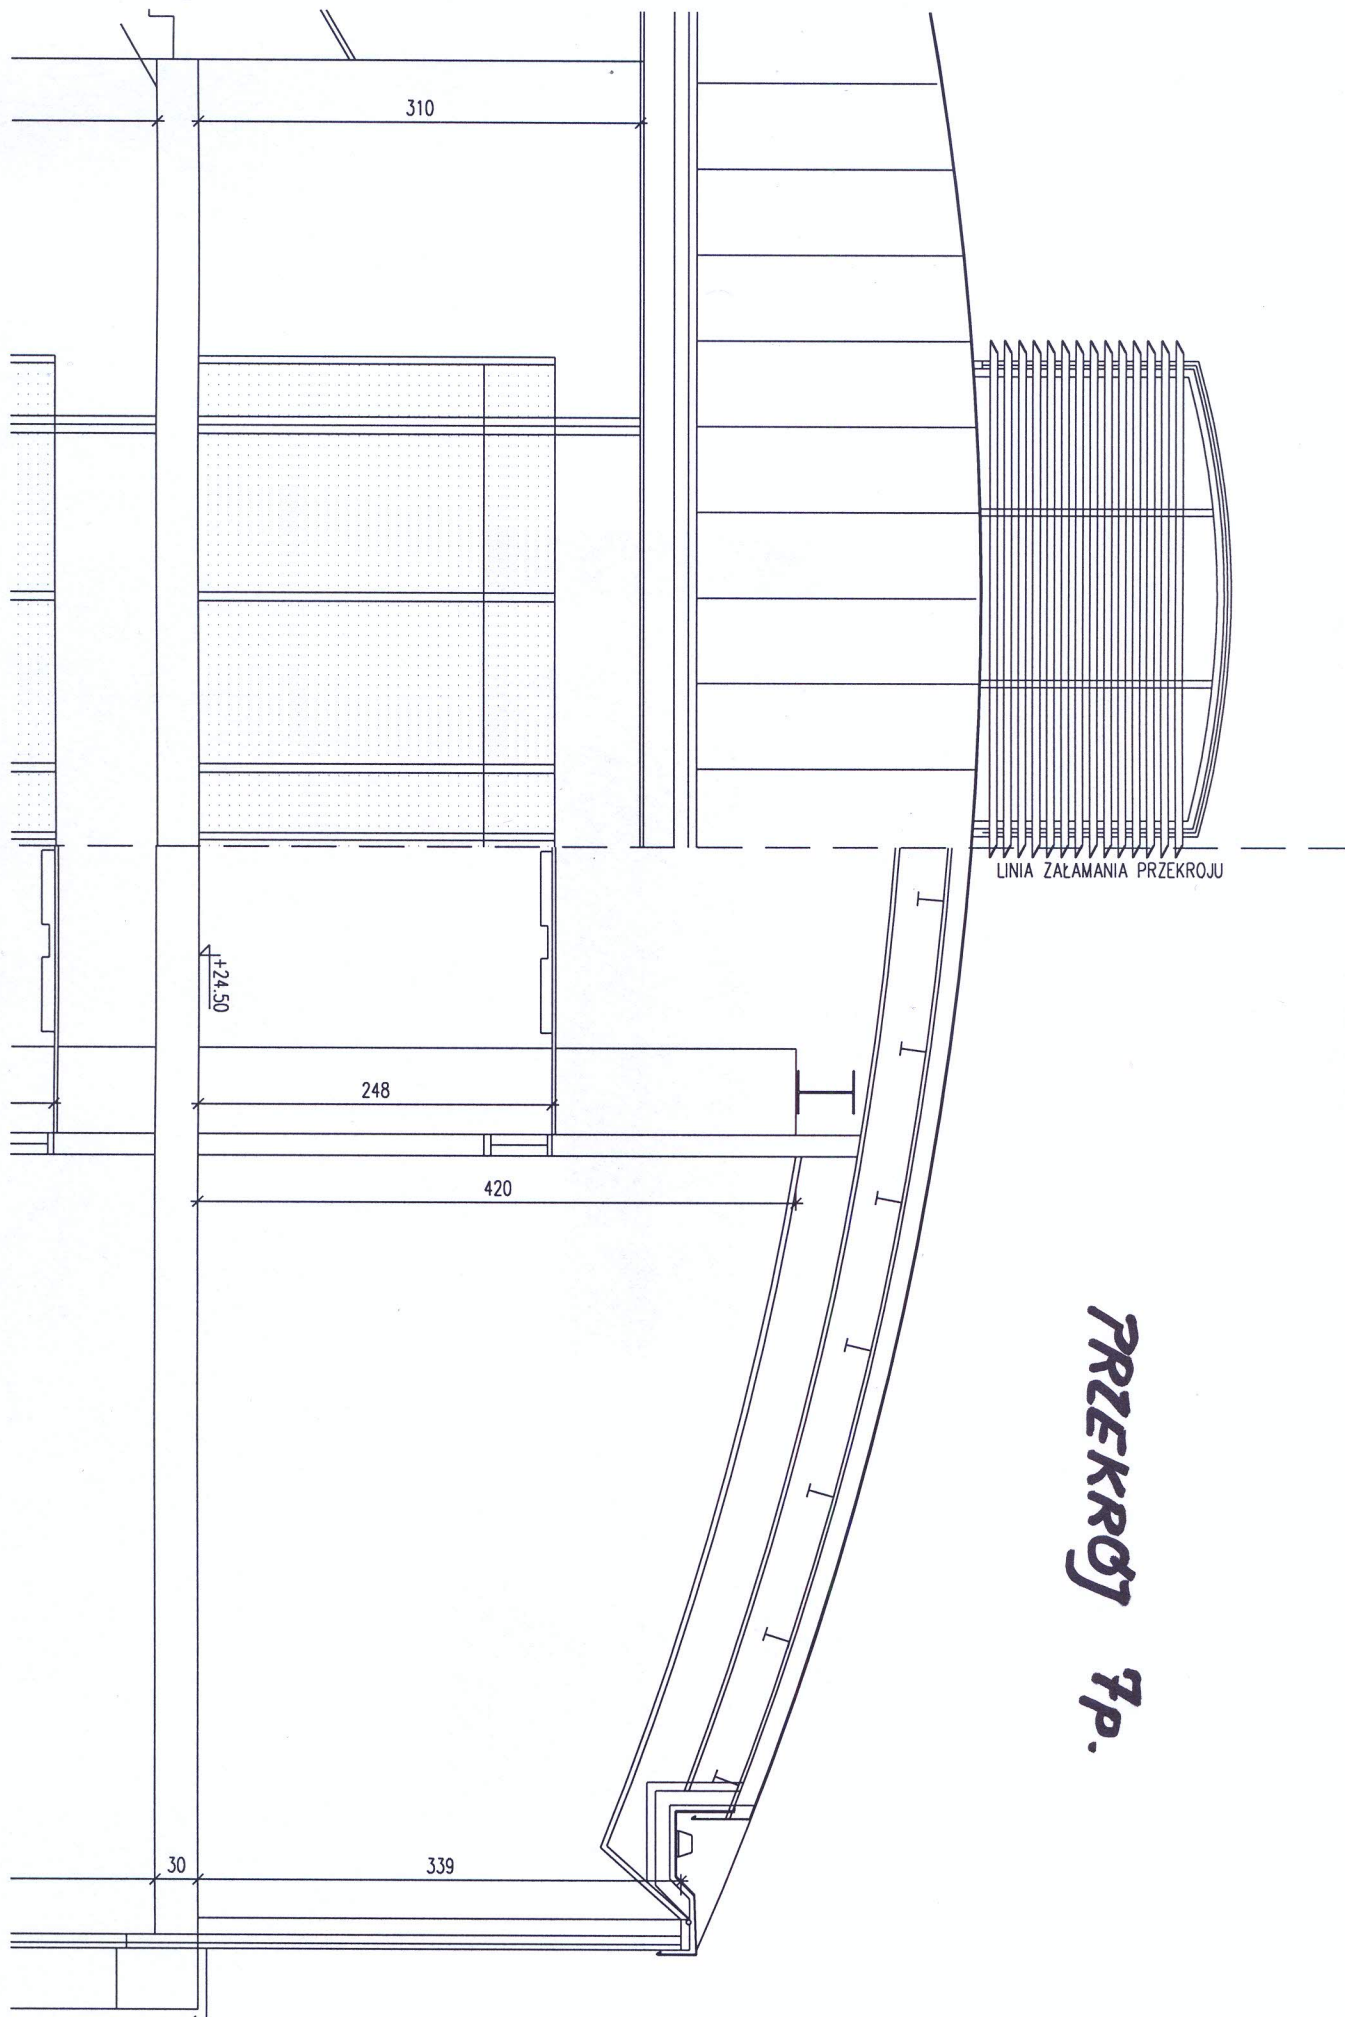

PRZESZKROJ 7p.

4
+14.00

2'

251

4
+10.50

PRZEMRÓJ 3p.

320

